




**STUART
CHARLES**
ESTATE AGENTS



Ashdown Place

, Corby, NN17 1FH

£120,000

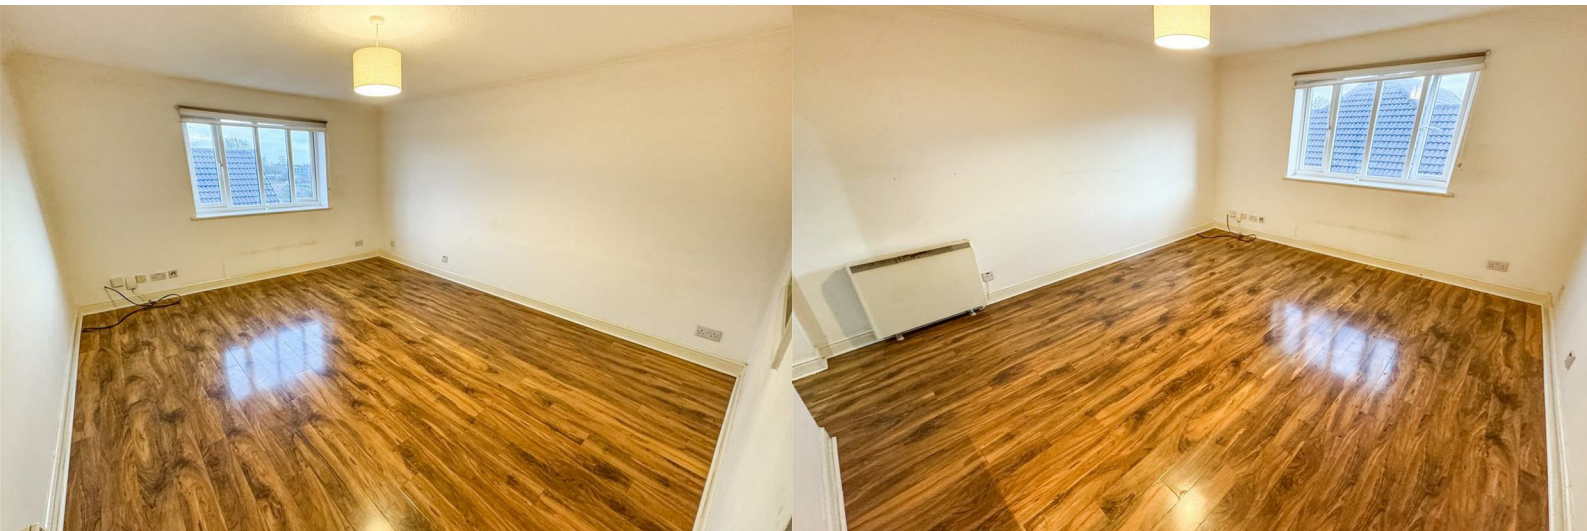

Ashdown Place

, Corby, NN17 1FH

£120,000



Entrance Hall

Entered via a Oak door, airing cupboard, loft access, doors to:

Lounge/Diner

14'82 (4.27m)

Double glazed window to side elevation, electric radiator, tv point, telephone point.

Kitchen

8'86 x 5'06 (2.44m x 1.68m)

Fitted to comprise a range of base and eye level units with a one and a half bowl sink and drainer, electric hob with extractor, electric oven, space for free standing fridge/freezer, space for automatic washing machine.

Bedroom One

14,94 x 7'8 (4.27m,28.65m x 2.34m)

Double glazed window to rear elevation, electric heater.

Bedroom Two

14'79 x 7'6 (4.27m x 2.29m)

Double glazed window to side elevation, electric radiator.

Bathroom

6'71 x 5'1 (1.83m x 1.55m)

Fitted to comprise a three piece suite consisting of a panel bath with electric shower over, low level pedestal, low level wash hand basin, electric radiator, double glazed window to rear elevation.

Outside

Rear: A large car park offers allocated off road parking for one vehicle.



Road Map



Hybrid Map



Terrain Map



Floor Plan


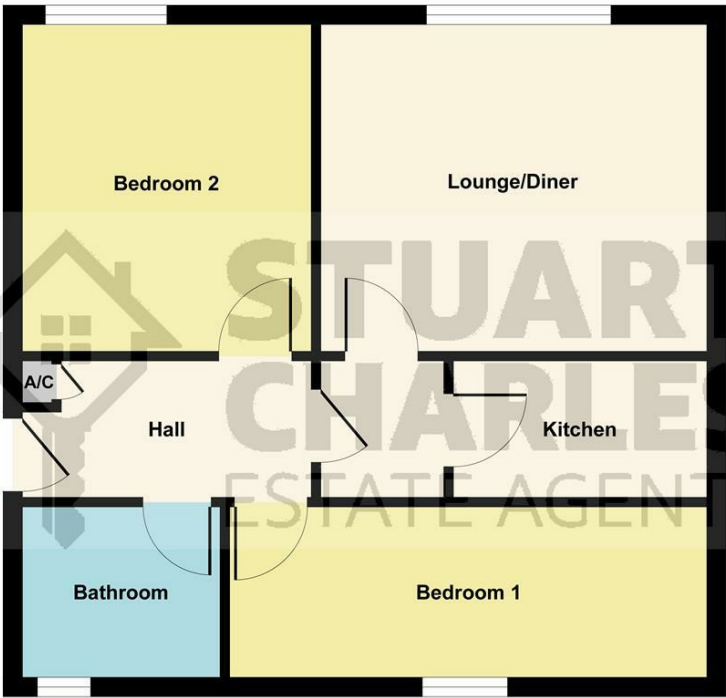


Illustration for identification purposes only, measurements are approximate, not to scale.
Produced by Elements Property

Viewing

Please contact our Stuart Charles Estate Agents Office on 01536 234264 if you wish to arrange a viewing appointment for this property or require further information.

Energy Efficiency Graph

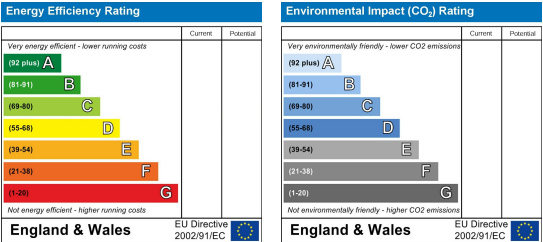

These particulars, whilst believed to be accurate are set out as a general outline only for guidance and do not constitute any part of an offer or contract. Intending purchasers should not rely on them as statements of representation of fact, but must satisfy themselves by inspection or otherwise as to their accuracy. No person in this firms employment has the authority to make or give any representation or warranty in respect of the property.