



18 Uist Walk, Corby, NN17 2LZ

£185,000

Stuart Charles are delighted to offer for sale this TWO DOUBLE bedroom home offered for sale on the popular lodge park estate. Located just a short walk from the local primary and secondary schools this home would make an ideal purchase for a first time buyer or investor. The accommodation on offer comprises of a large entrance hall giving you access to the lounge and kitchen/diner. To the first floor are two double bedrooms and a separate W.C and bathroom. To the rear there is a mixture of decking, laid lawn, and mature plants and bushes boarder, all enclosed by timber fence surround with rear gated access. There is also a garage and parking. Call now to book a viewing!!!

- GARAGE AND DRIVEWAY
- TWO DOUBLE BEDROOMS
- GOOD TRANSPORT LINKS
- CLOSE TO LOCAL SCHOOLS
- READY TO MOVE INTO
- LARGE KITCHEN DINER

Entrance Hall

Entered via a double glazed door, radiator, storage cupboard, stairs rising to first floor landing, doors to:

Kitchen/Diner

17'7 x 10'5 (5.36m x 3.18m)

Featuring a range of base and eye level units with a one and a half bowl steel sink and drainer, gas hob and extractor hood, double electric oven, integrated appliances, double glazed windows

and French doors to the rear elevation, radiator, door to:


Lounge

12'8 x 11'3 (3.86m x 3.43m)

Radiator, tv point, double glazed window to rear, door to:

Landing

Double glazed window to front elevation, airing cupboard, storage cupboards, doors to:

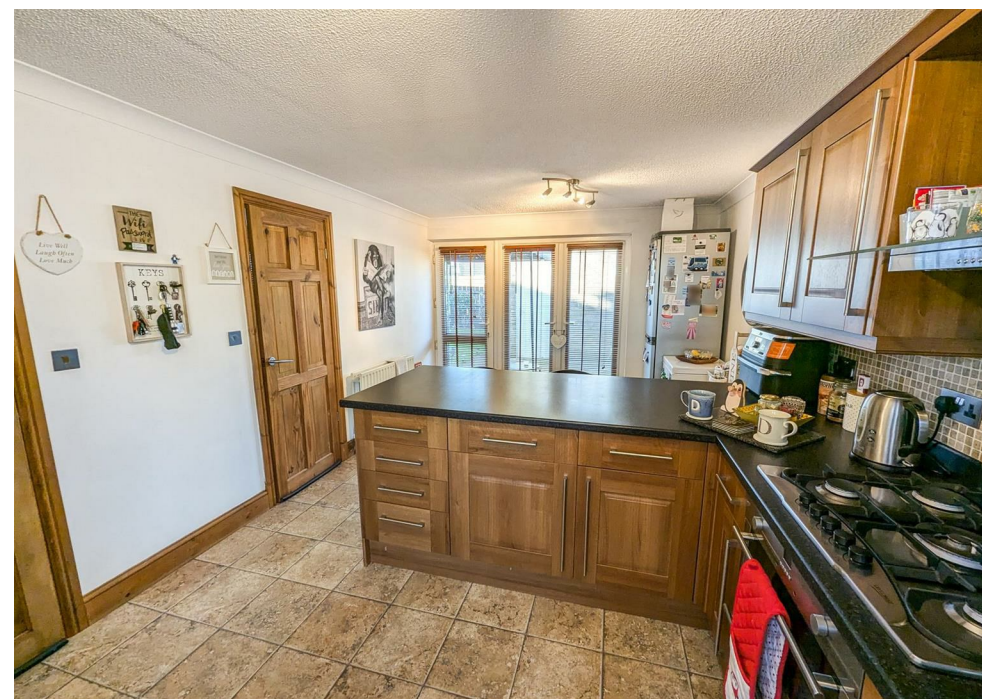





Bedroom One

12'9 x 11'6 (3.89m x 3.51m)

Double glazed window to rear, radiator.

Bedroom Two

11'6 x 10'6 (3.51m x 3.20m)

Double glazed window to rear, radiator.

WC

Featuring a low level pedestal, double glazed window to the front.






Bathroom

7'8 x 5'9 (2.34m x 1.75m)

Fitted to comprise a two piece suite comprising a low level panel bath with mixer shower, low level wash hand basin, radiator, double glazed window to front elevation.

Outside

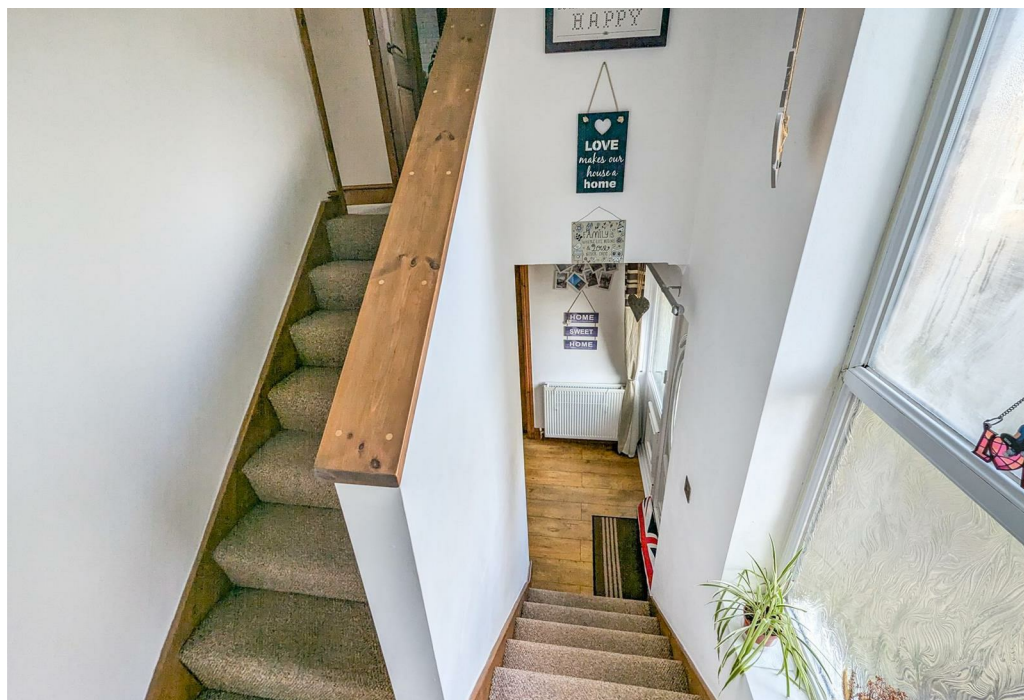



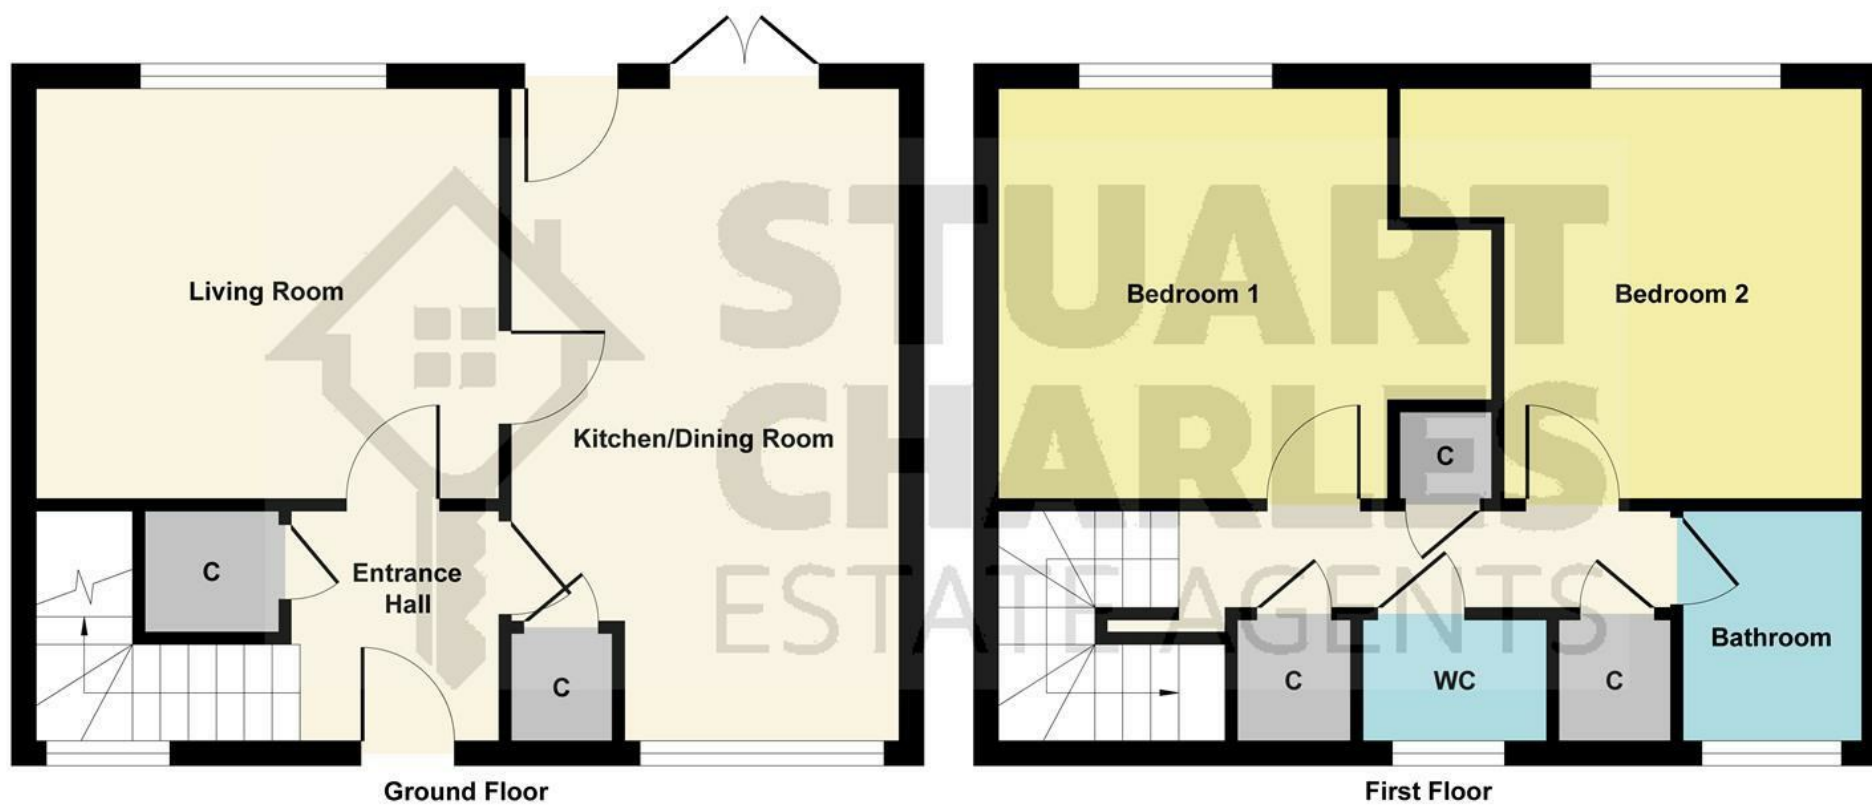


Illustration for identification purposes only, measurements are approximate, not to scale.

Produced by Elements Property

