



25 Manor Drive, Corby, NN18 0TN

£245,000

Stuart Charles are delighted to offer FOR SALE with NO CHAIN this three bedroom semi detached extended bungalow located in the ever popular Knights Lodge area of Corby. Situated in a quiet cul de sac and presented in good order an early viewing is recommended to avoid missing out on this home. The accommodations comprises of an entrance hall, bedroom three/dining room, galley kitchen, lounge diner, two further bedrooms with the main room being extended to the rear and a three piece shower room. Outside to the front is a large laid lawn which leads to a driveway for multiple vehicles and garage. To the rear a low maintenance patio area area is enclosed by timber fencing and features raised flower beds. Call now to view!!.

- NO CHAIN
- READY TO MOVE INTO
- THREE BEDROOMS
- EXTENDED BEDROOM
- GARAGE AND DRIVEWAY
- CUL-DE-SAC LOCATION
- REFITTED SHOWER ROOM
- SOLAR PANELS

Entrance Hall

Entered via a double glazed door, radiator, doors to:

Bedroom Three/ Dining Room

10'11 x 6'5 (3.33m x 1.96m)

Double glazed window to front elevation, radiator.

Kitchen

11'1 x 6'10 (3.38m x 2.08m)


Fitted to comprise a range of base and

eye level unit with a single sink and drainer, space for free standing gas/electric cooker, space for automatic washing machine, space for free standing fridge/freezer, double glazed window to front elevation, pantry cupboard with combi boiler.

Lounge/Diner

18'12 x 14'1 (5.49m x 4.29m)

Double glazed window to front elevation, radiator, tv point, telephone point.

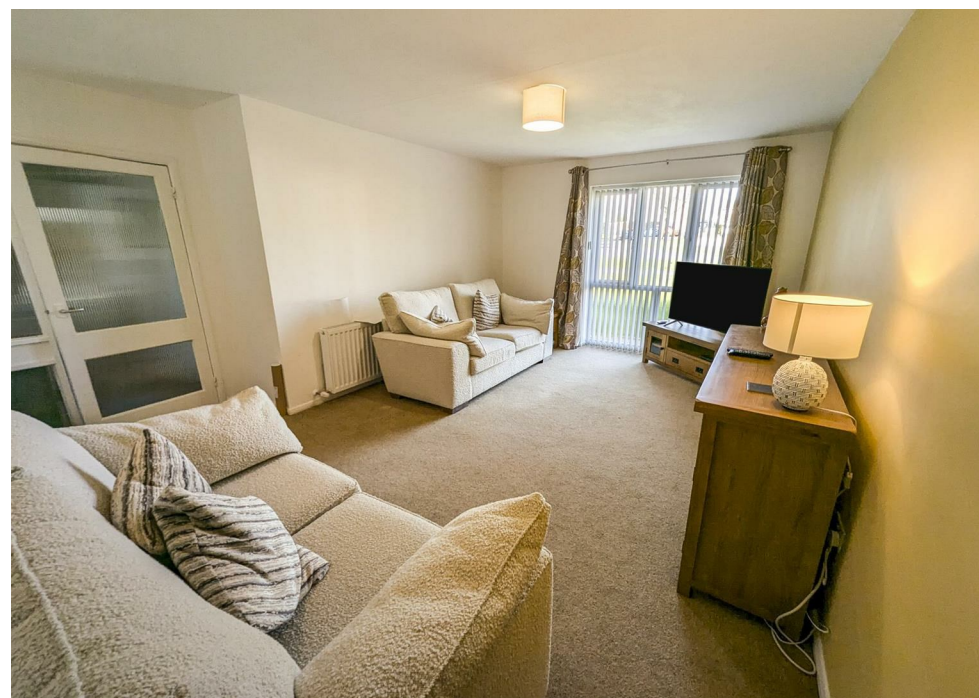





Bedroom One

23'10 x 8'6 (7.26m x 2.59m)

This extended room features double glazed French doors to the rear elevation, radiator, wall mounted electric heater, double glazed window to rear elevation.

Bedroom Two

10'11 x 6'5 (3.33m x 1.96m)

Double glazed window to rear elevation, radiator.

Shower Room

Featuring a three piece suite with a separate shower cubicle, low level pedestal and hand basin, radiator, double glazed window to side elevation.

Outside






Outside to the front is a large laid lawn which leads to a driveway for multiple vehicles and garage.


To the rear a low maintenance patio area area is enclosed by timber fencing and features raised flower beds





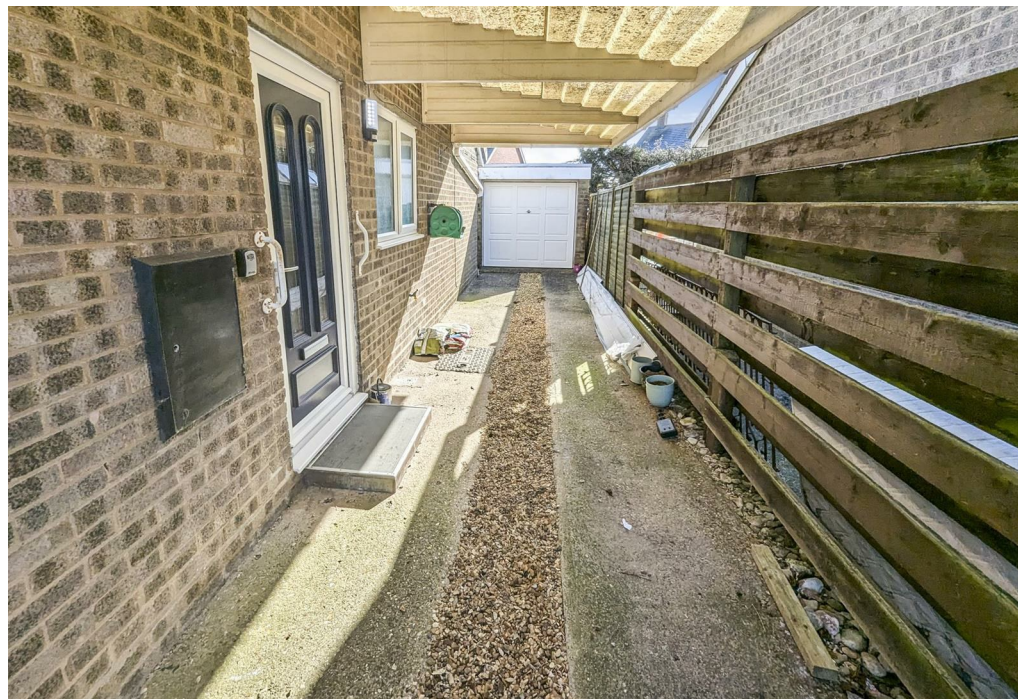



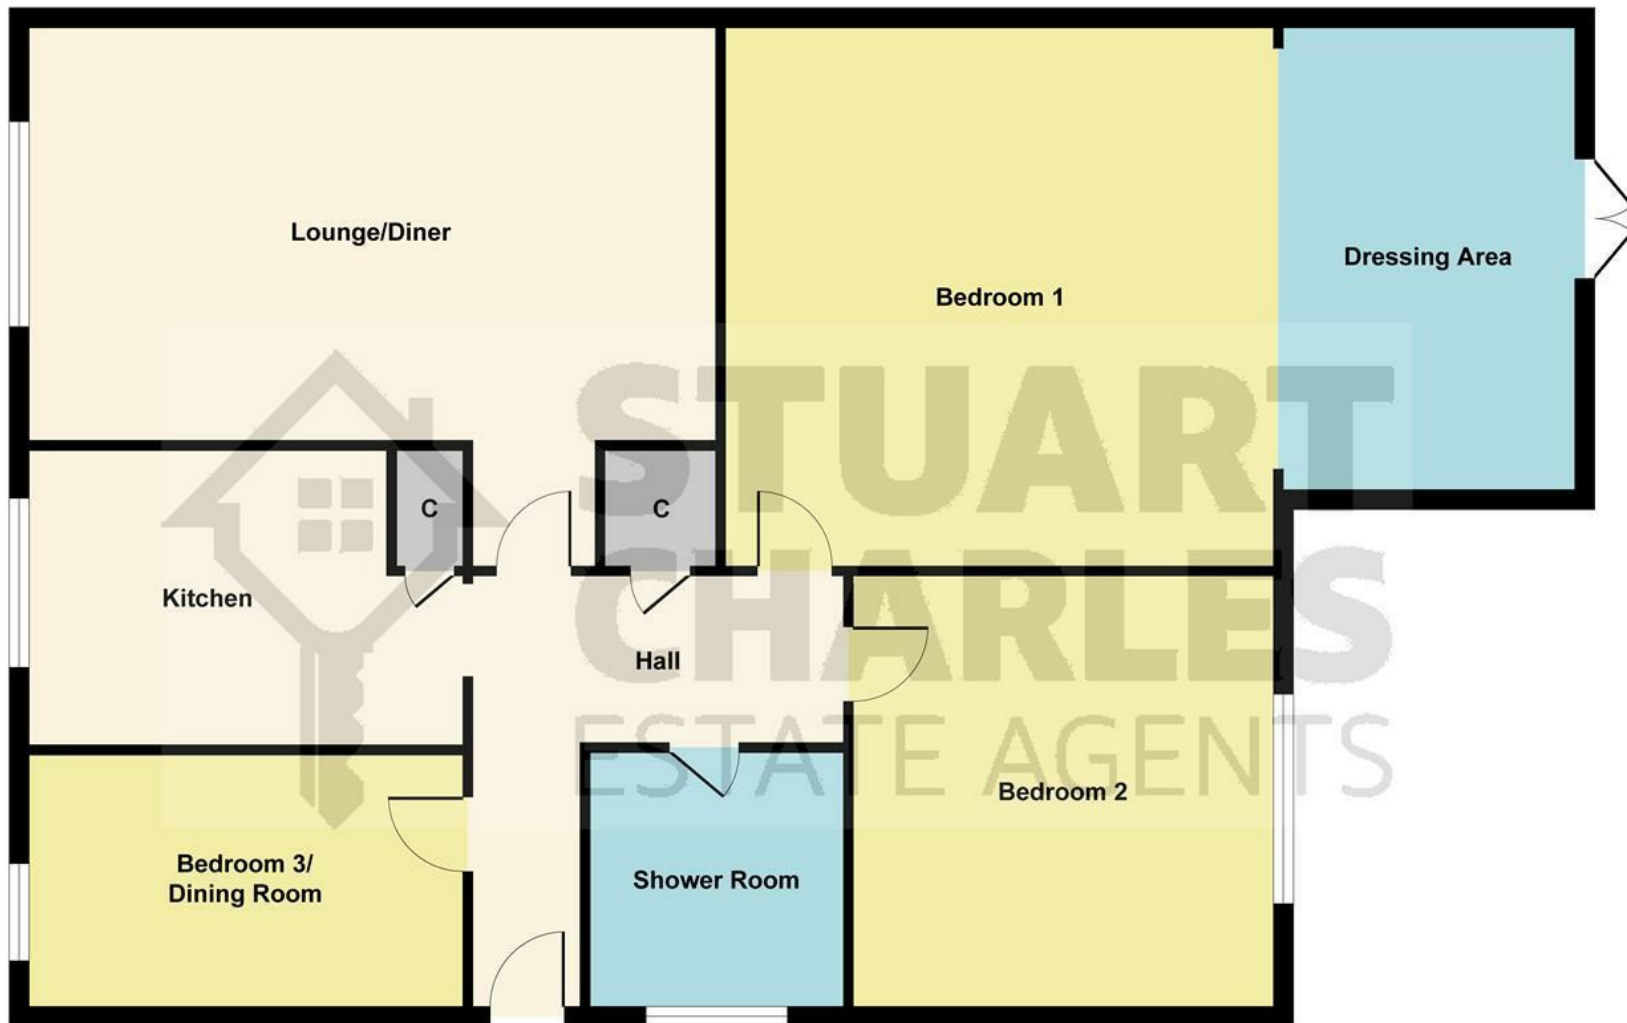

Floor Plan

Illustration for identification purposes only, measurements are approximate, not to scale.

Produced by Elements Property

