



9 Stockholm Close, Corby, NN18 9ED

Offers in the region of £220,000

Stuart Charles are delighted to offer FOR SALE with NO CHAIN this TWO DOUBLE bedroom semi detached bungalow located in this ever popular cul de sac in the Danesholme area of Corby. Although in need of some modernisation this home is situated a short walk away from several amenities to include multiple shops and an early viewing is recommended to avoid missing out on this home. The accommodation comprises of an entrance hall, kitchen, large lounge/diner, two double bedrooms and a three piece bathroom. To the front is a large laid lawn which leads onto a driveway which provides off road parking and access to the garage. To the rear a patio area leads onto a laid lawn and features a greenhouse and timber built shed to the rear. Call now to view!!.

- NO CHAIN
- LARGE LOUNGE
- THREE PIECE BATHROOM
- DETACHED GARAGE WITH OFF ROAD PARKING
- WALKING DISTANCE TO MAINS BUS LINKS
- IN NEED OF SOME MODERNISATION
- TWO DOUBLE BEDROOMS
- LARGE FRONT AND REAR GARDEN
- WALKING DISTANCE TO SHOPS
- GALLEY KITCHEN

Entrance Hall

Entered via a double glazed door, radiator, loft access, storage cupboard with boiler, doors to:

Kitchen

9'0 x 8'8 (2.74m x 2.64m)

Fitted to comprise a range of base and eye level units with a single sink and drainer, space for a range cooker, plumbing for automatic washing machine, space for low level

fridge/freezer, radiator, double glazed window to front elevation.

Lounge

16'0 x 10'8 (4.88m x 3.25m)

Double glazed window to front elevation, radiator, Tv point, telephone point, serving hatch to kitchen.

Bedroom One

13'2 x 10'8 (4.01m x 3.25m)

Double glazed window to rear







elevation, radiator, built in wardrobe, airing cupboard.

Bedroom Two

9'0 x 8'8 (2.74m x 2.64m)

Double glazed French doors to rear elevation, radiator.

Bathroom

Fitted to comprise a three piece suite consisting of a panel bath with shower over, low level pedestal, low level wash hand basin, radiator, double glazed window to side elevation.

Outside

Front: A driveway provides off road parking and leads to a detached garage and a laid lawn with flower beds





to the borders.

Rear: A patio area leads onto a laid lawn and to a further patio to the rear which features a green house and timber shed.

Garage: With up and over door, power and light connected, pedestrian door to rear.









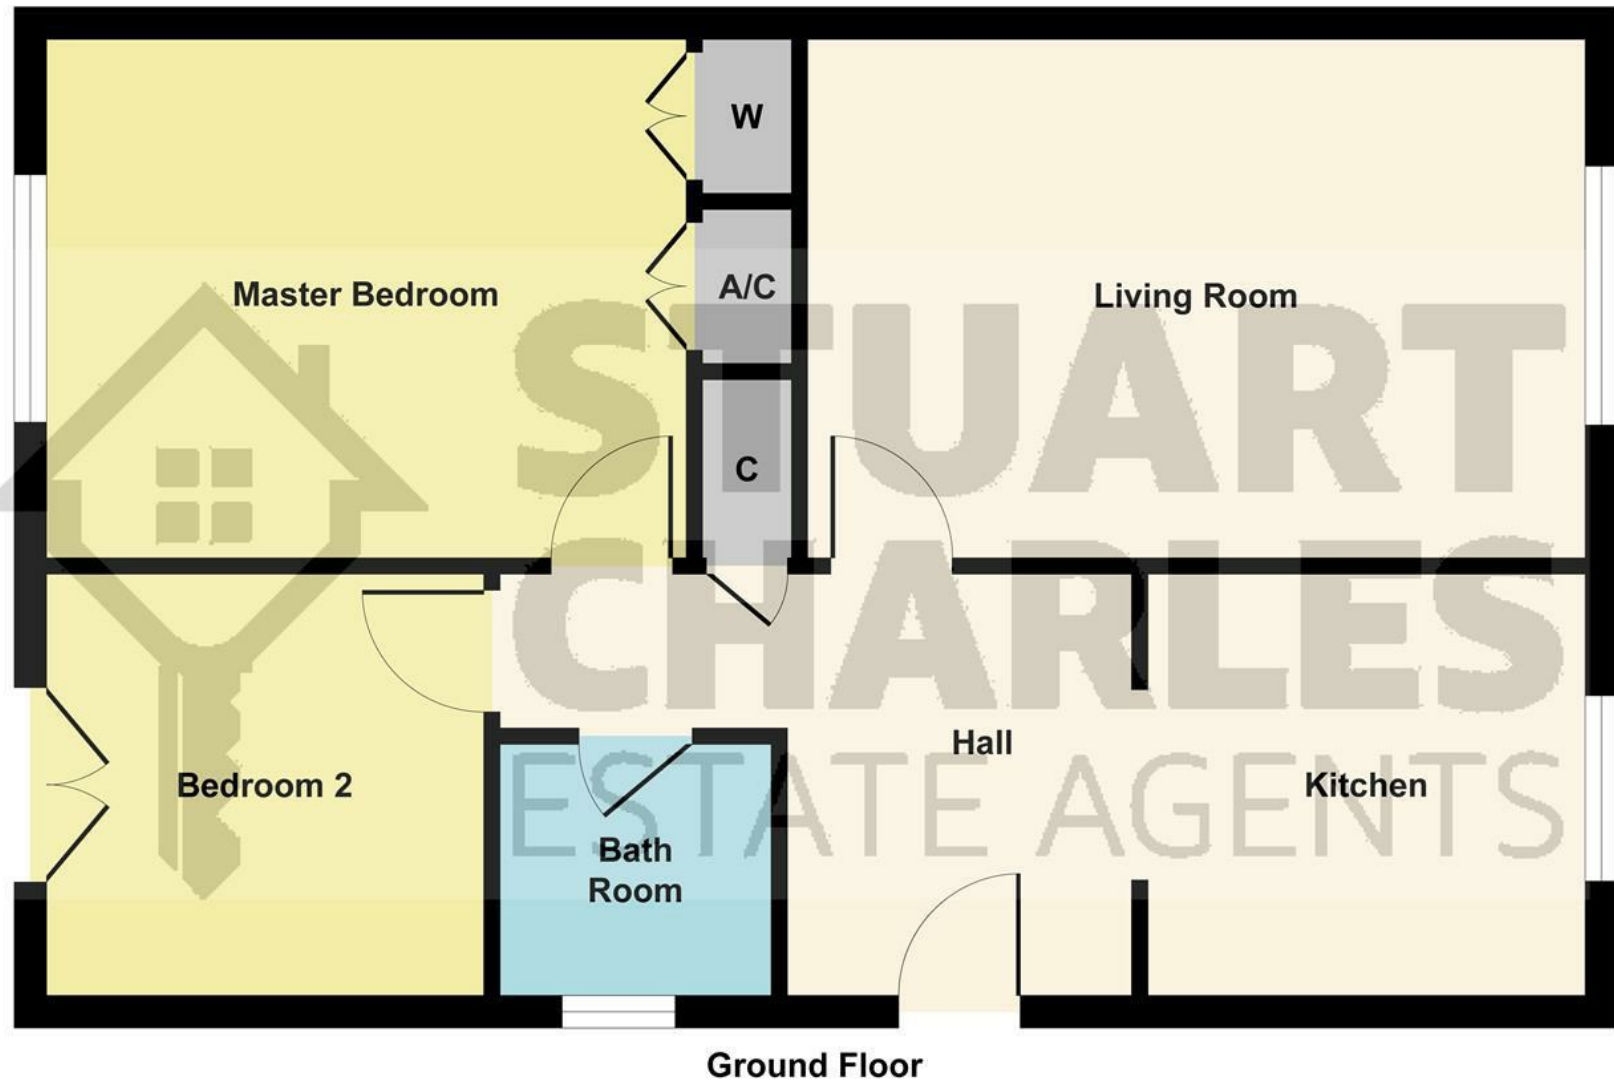


Illustration for identification purposes only, measurements are approximate, not to scale.
Produced by Elements Property

