



17 Bergen Walk, Corby, NN18 9DP

£225,000

Stuart Charles are delighted to offer for sale with NO CHAIN this three bedroom semi detached bungalow located in Danesholmes area of Corby. Situated in a quiet cul de sac and presented in good order an early viewing is recommended to avoid missing out on this home. The accommodations comprises of an entrance hall, bedroom three/dining room, galley kitchen, lounge diner, two further bedrooms, and a three piece shower room. Outside to the front is a large laid lawn with hedge surround. To the rear is a patio area that leads to a laid lawn, it is enclosed by timber fencing and features raised flower beds. There is a courtesy door to the garage from the garden, the garage has a block paved driveway for one car. Call now to view!!.

- NO CHAIN
- LARGE LOUNGE DINER
- THREE BEDROOMS
- NEW CARPETS IN THE LOUNGE
- GARAGE AND DRIVEWAY
- CUL-DE-SAC LOCATION
- SHOWER ROOM
- CLOSE TO LOCAL PARKS

Entrance Hall

Entered via a double glazed door, radiator, doors to:

Bedroom Three/ Dining Room

10'11 x 6'5 (3.33m x 1.96m)

Double glazed window to front elevation, radiator.

Kitchen

11'1 x 6'10 (3.38m x 2.08m)

Fitted to comprise a range of base and

eye level unit with a single sink and drainer, space for free standing gas/electric cooker, space for automatic washing machine, space for free standing fridge/freezer, double glazed window to front elevation, pantry cupboard with combi boiler.

Lounge/Diner

18'12 x 14'1 (5.49m x 4.29m)

Double glazed window to front elevation, radiator, tv point, telephone point.







Bedroom One

23'10 x 8'6 (7.26m x 2.59m)

This extended room features double glazed French doors to the rear elevation, radiator, wall mounted electric heater, double glazed window to rear elevation.

Bedroom Two

10'11 x 6'5 (3.33m x 1.96m)

Double glazed window to rear elevation, radiator.

Shower Room

Featuring a three piece suite with a separate shower cubicle, low level pedestal and hand basin, radiator, double glazed window to side elevation.

Outside





Outside to the front is a large laid lawn with hedge surround.

To the rear is a patio area that leads to a laid lawn, it is enclosed by timber fencing and features raised flower beds.

There is a courtesy door to the garage from the garden, the garage has a block paved driveway for one car





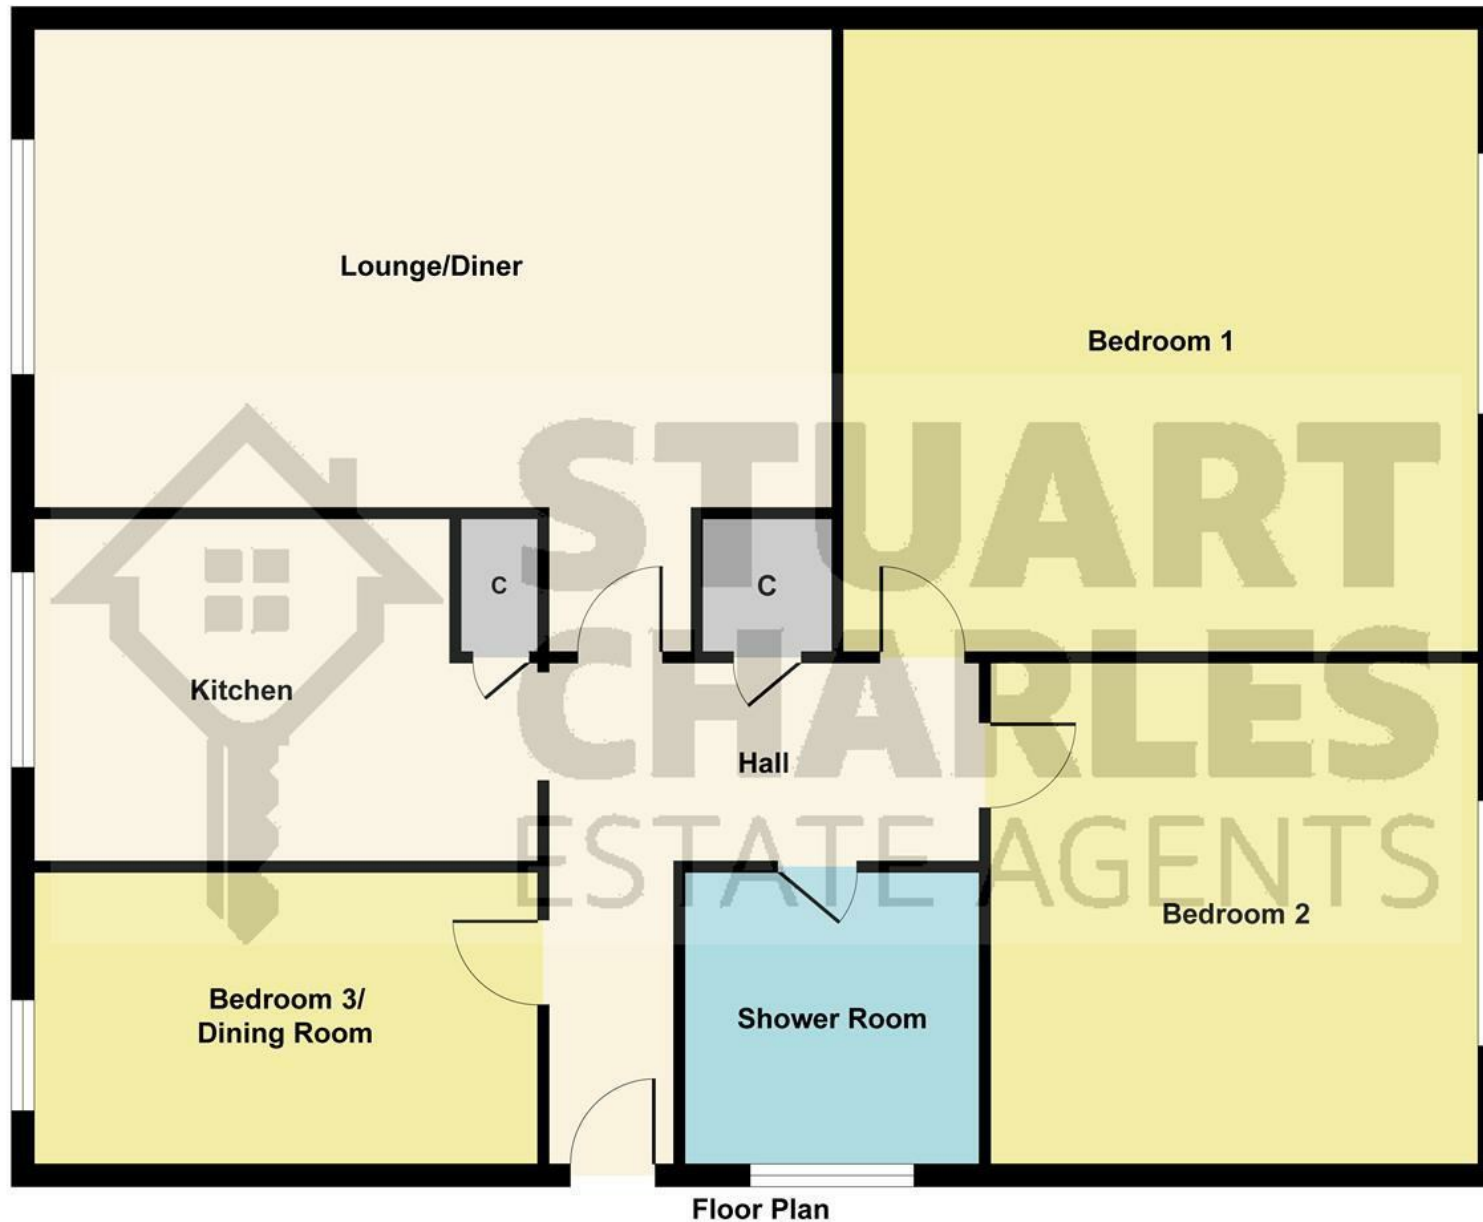


Illustration for identification purposes only, measurements are approximate, not to scale.
Produced by Elements Property

