



**STUART
CHARLES**
ESTATE AGENTS



Chestnut Avenue

, Corby, NN17 2ER

£275,000

3 1 2 C



Chestnut Avenue

, Corby, NN17 2ER

£275,000



Entrance Hall

Entered via a double glazed front door, door to;

Kitchen/Diner

13'6" x 9'10" (4.14 x 3)

Fitted to comprise a range of base and eye level units, one and a half bowl sink and drainer, electric range cooker with overhead extractor, space for automatic washing machine, space for fridge freezer, space for dishwasher, wall mounted combi boiler, double glazed window to front elevation, radiator, door to;

Lounge & Snug

24'3" x 9'5" (7.4 x 2.88)

Tv point, radiator, radiator, double glazed window to rear elevation, double glazed bay window to front elevation

Study

8'2" x 7'6" (2.5 x 2.3)

Radiator, large storage cupboard, opening to;

Conservatory

10'9" x 20'8" (3.3 x 6.3)

Double glazed windows to rear elevation, double glazed french doors to rear elevation, radiator, radiator.

First floor landing

Double glazed window to front elevation, loft access, doors to;

Bedroom One

9'4" x 14'11" (min) x 17'11" (max) (2.85 x 4.55 (min) x 5.47 (max))

Double glazed window to rear elevation, radiator, built in wardrobe.

Bedroom Two

9'7" x 7'10" (2.93 x 2.40)

Double window to rear elevation, radiator, built in double wardrobe.

Bedroom Three

9'3" x 7'1" (2.84 x 2.17)

Double window to front elevation, radiator, built in wardrobe.

Bathroom

8'2" x 6'5" (2.5 x 1.98)

Fitted to comprise of a low level pedestal, low level hand wash basin with vanity unit, L shaped panel bath with overhead system shower, radiator, double glazed window to front elevation.

Outside


Front - A large laid lawn along side a long concrete driveway providing parking for multiple vehicles.

Rear - A landscaped garden consisting of a patio leading to a tiered laid lawn, pebble dash, patio seating area, large decking with overhead pergola. The whole garden is enclosed to all sides by timber fencing.

Side - To the side elevation is a fitted BBQ area with drinks cooler with gated access to front elevation.




Road Map

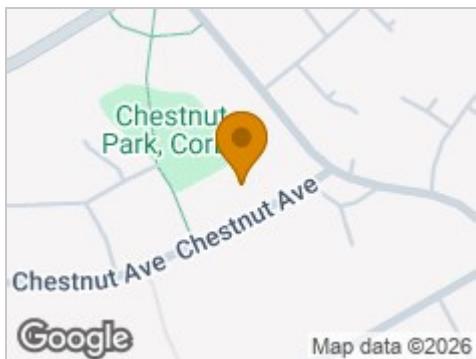

Hybrid Map



Terrain Map

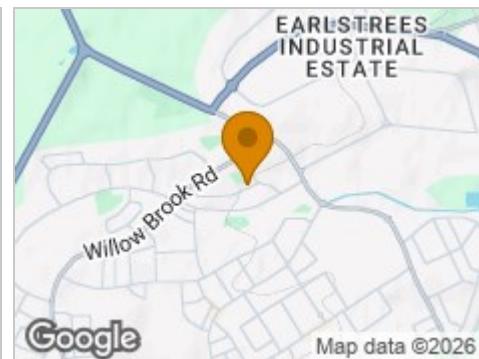

Floor Plan


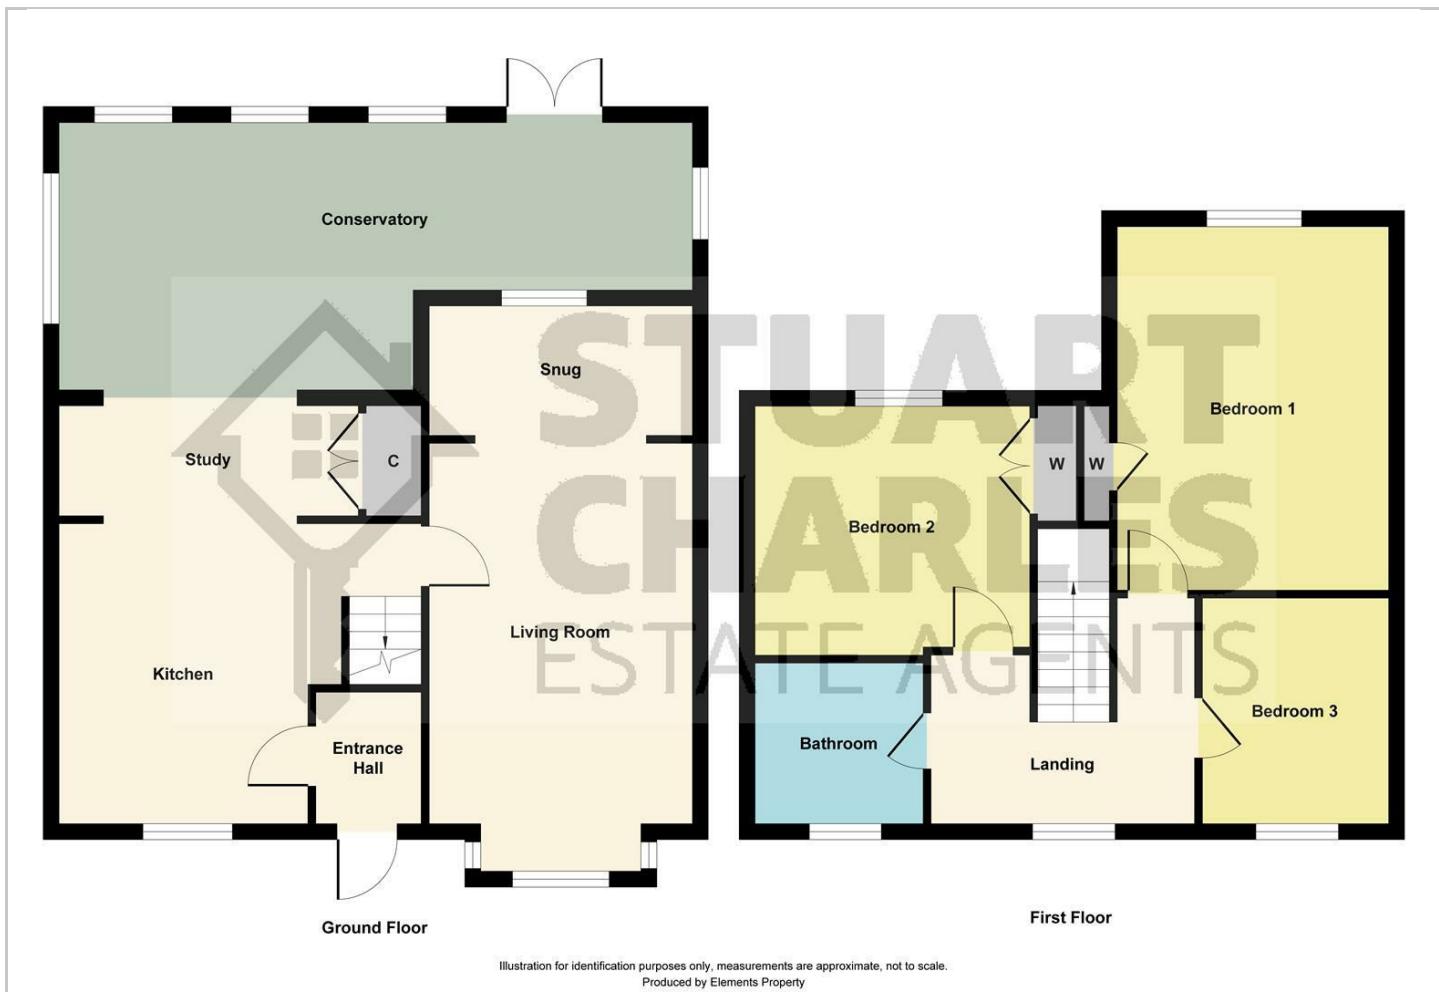


Illustration for identification purposes only, measurements are approximate, not to scale.
Produced by Elements Property

Viewing

Please contact our Stuart Charles Estate Agents Office on 01536 234264 if you wish to arrange a viewing appointment for this property or require further information.

Energy Efficiency Graph

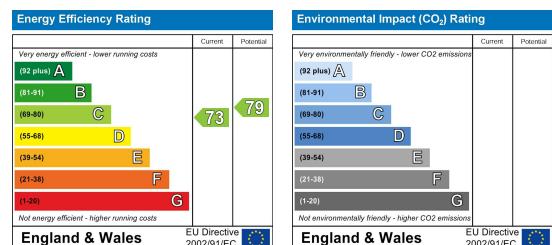

These particulars, whilst believed to be accurate are set out as a general outline only for guidance and do not constitute any part of an offer or contract. Intending purchasers should not rely on them as statements of representation of fact, but must satisfy themselves by inspection or otherwise as to their accuracy. No person in this firms employment has the authority to make or give any representation or warranty in respect of the property.